


60.00AOD

Elevation 1




60.00AOD

Elevation 2

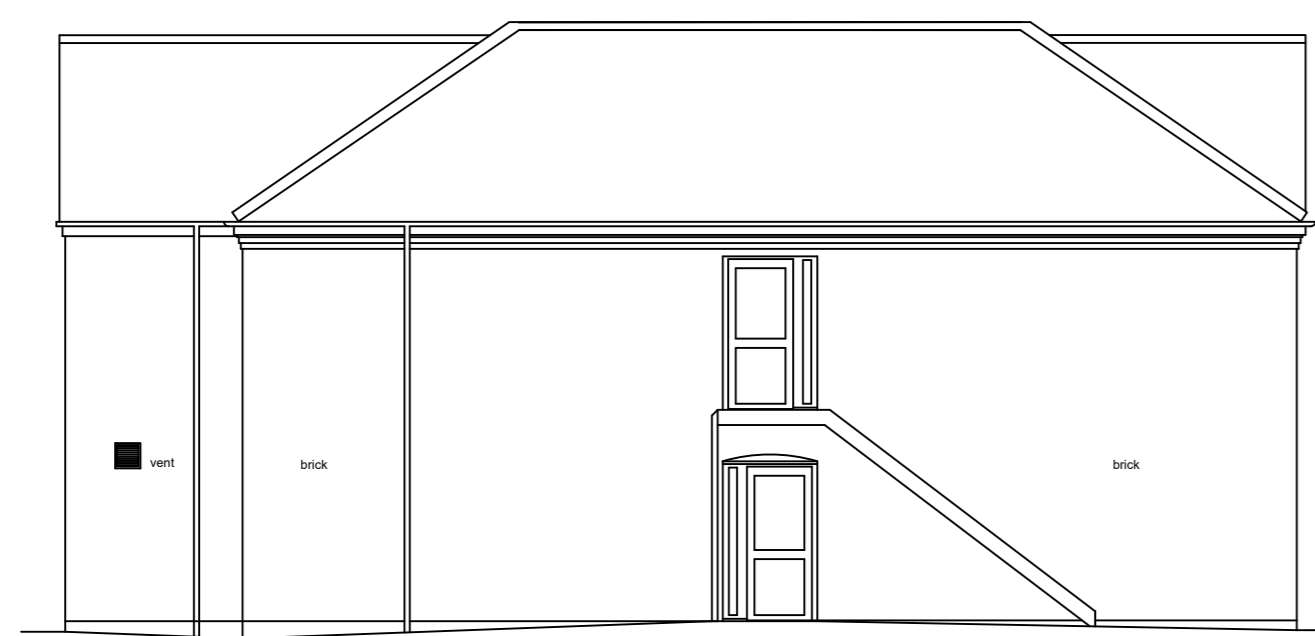


60.00AOD

Elevation 3

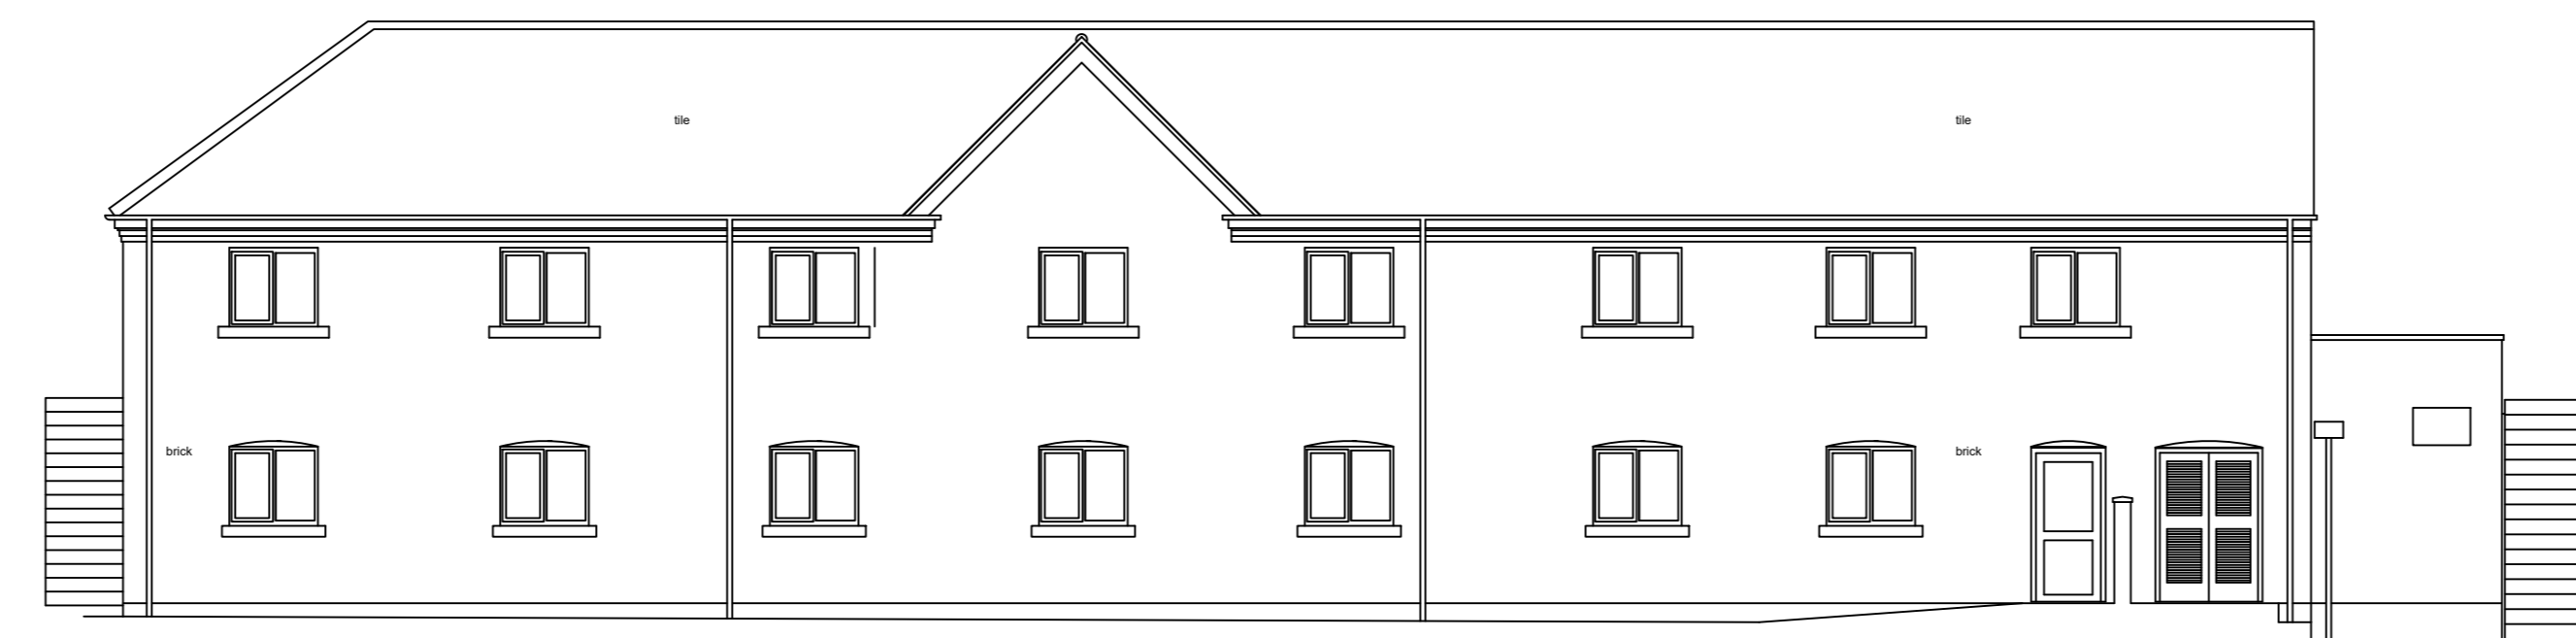

60.00AOD

Elevation 4

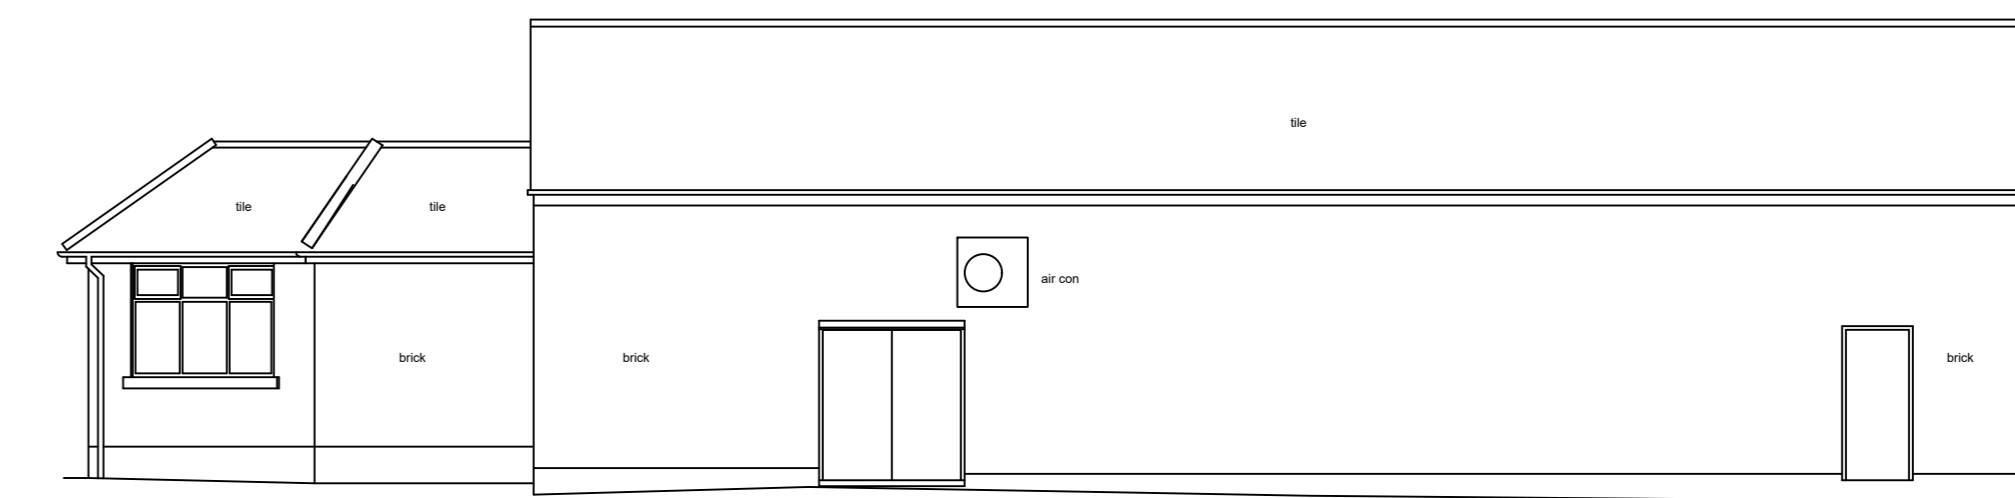


60.00AOD

Elevation 5



60.00AOD

Elevation 6

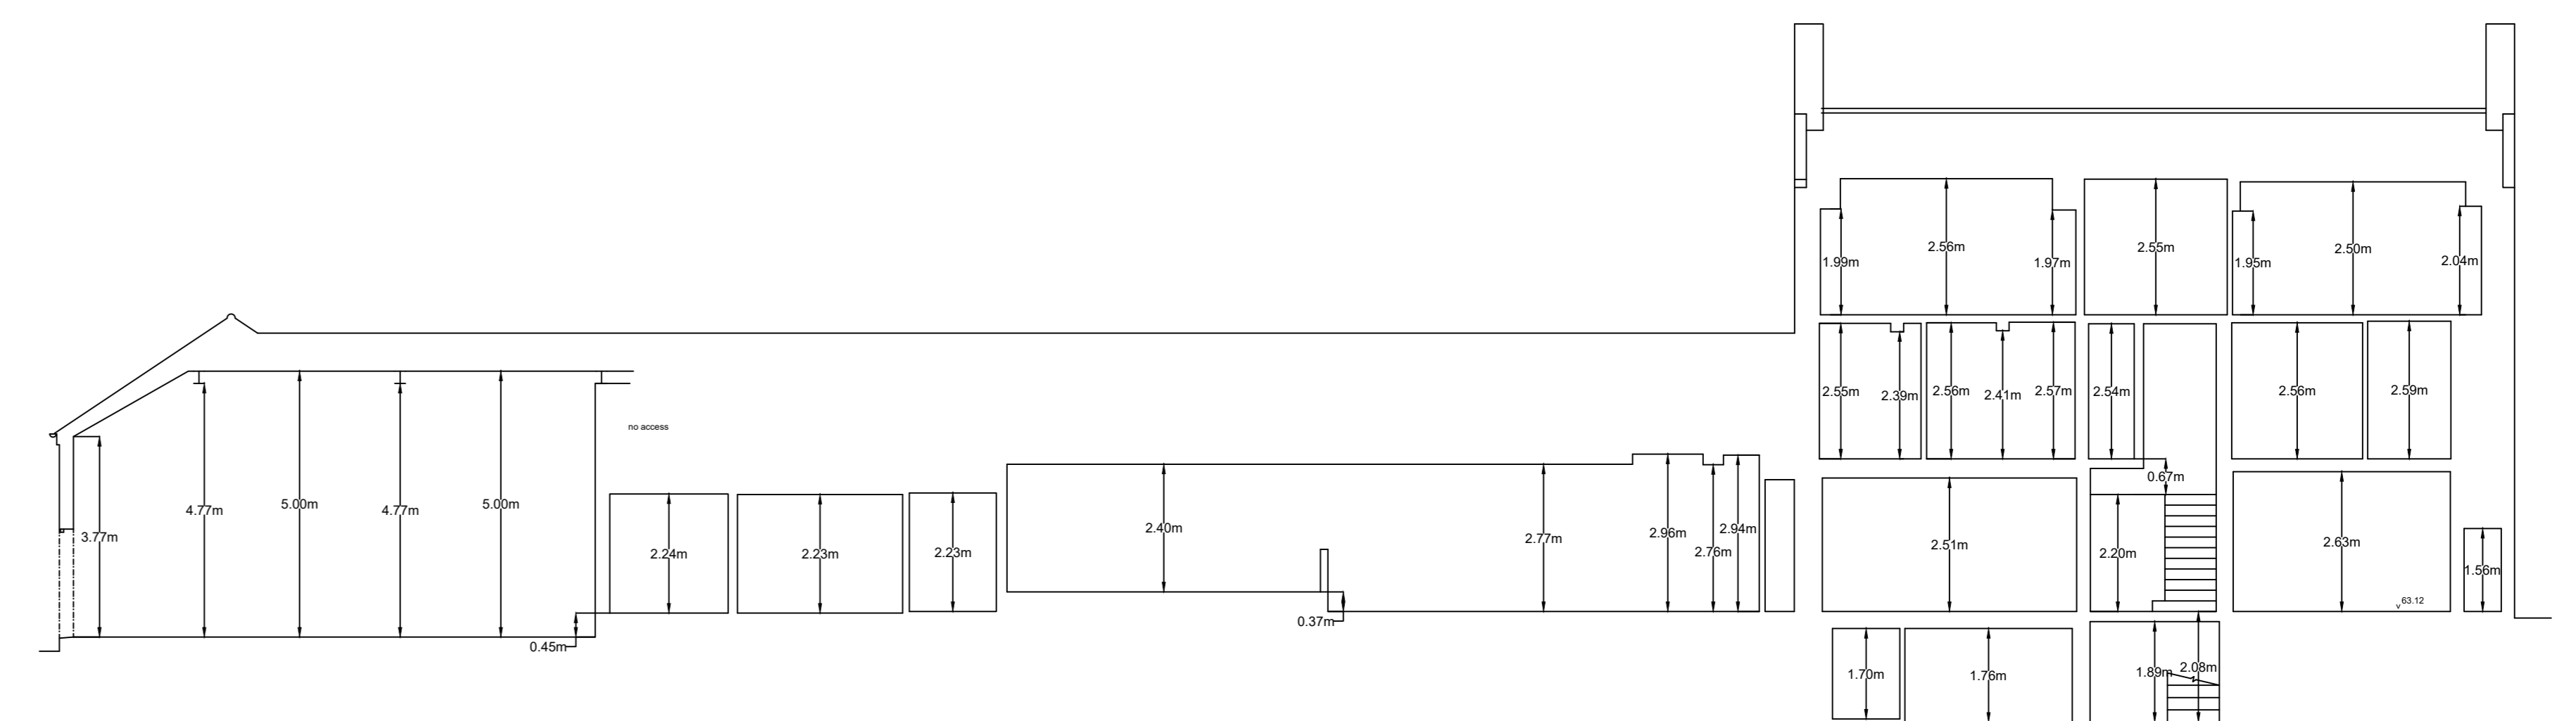

Section A-A

Site Data (Sutton Coldfield) Ltd accepts no responsibility for this plan and/or associated reports to any party other than the original client and for its original purpose.

Notes:-
 This plan has been surveyed to the scale shown. Caution should be exercised when enlargements are made.
 All critical dimensions should be confirmed on site prior to the commencement of any works.
 All dimensions have been measured or estimated from ground level.
 Tree species shown should be treated with caution and expert identification is advised.
 Pipe sizes are estimated from a surface inspection only, due to Health and Safety requirements.
 Every effort is made to identify all visible above ground features. It should be apparent that there may be items obscured at the time that the survey was undertaken.

Project
Example

Drawn by	Scale-1/100 (A0)
Cont Scale 1/1	Date:-

Site Data (Sutton Coldfield) Ltd.
 The Brantles
 41 Lawford
 Willacote
 Tamworth
 Staffordshire
 B77 4LU
 Tel:- 01827 894842
 E-Mail: admin@site-data.co.uk
 copyright reserved